



NORTH HEIGHTS REHAB OVERLAY PROJECT PHASE VI (E. SAN ANTONIO ST)

Project Description: Work of the contract is for the construction and rehabilitation of E. San Antonio St. from Cameron St. to Laurent St. and adjacent side streets including curb and gutter replacement, geo-grid installation, limestone base, seal coating and HMAC overlaying.

Start Date: 4/5/2021


Estimated Completion: 4/5/2022

Contractor: Brannan Paving Co., LTD

Engineering Firm: COV

Construction Cost: \$1,390,322.30

Percent Complete: 30% Complete

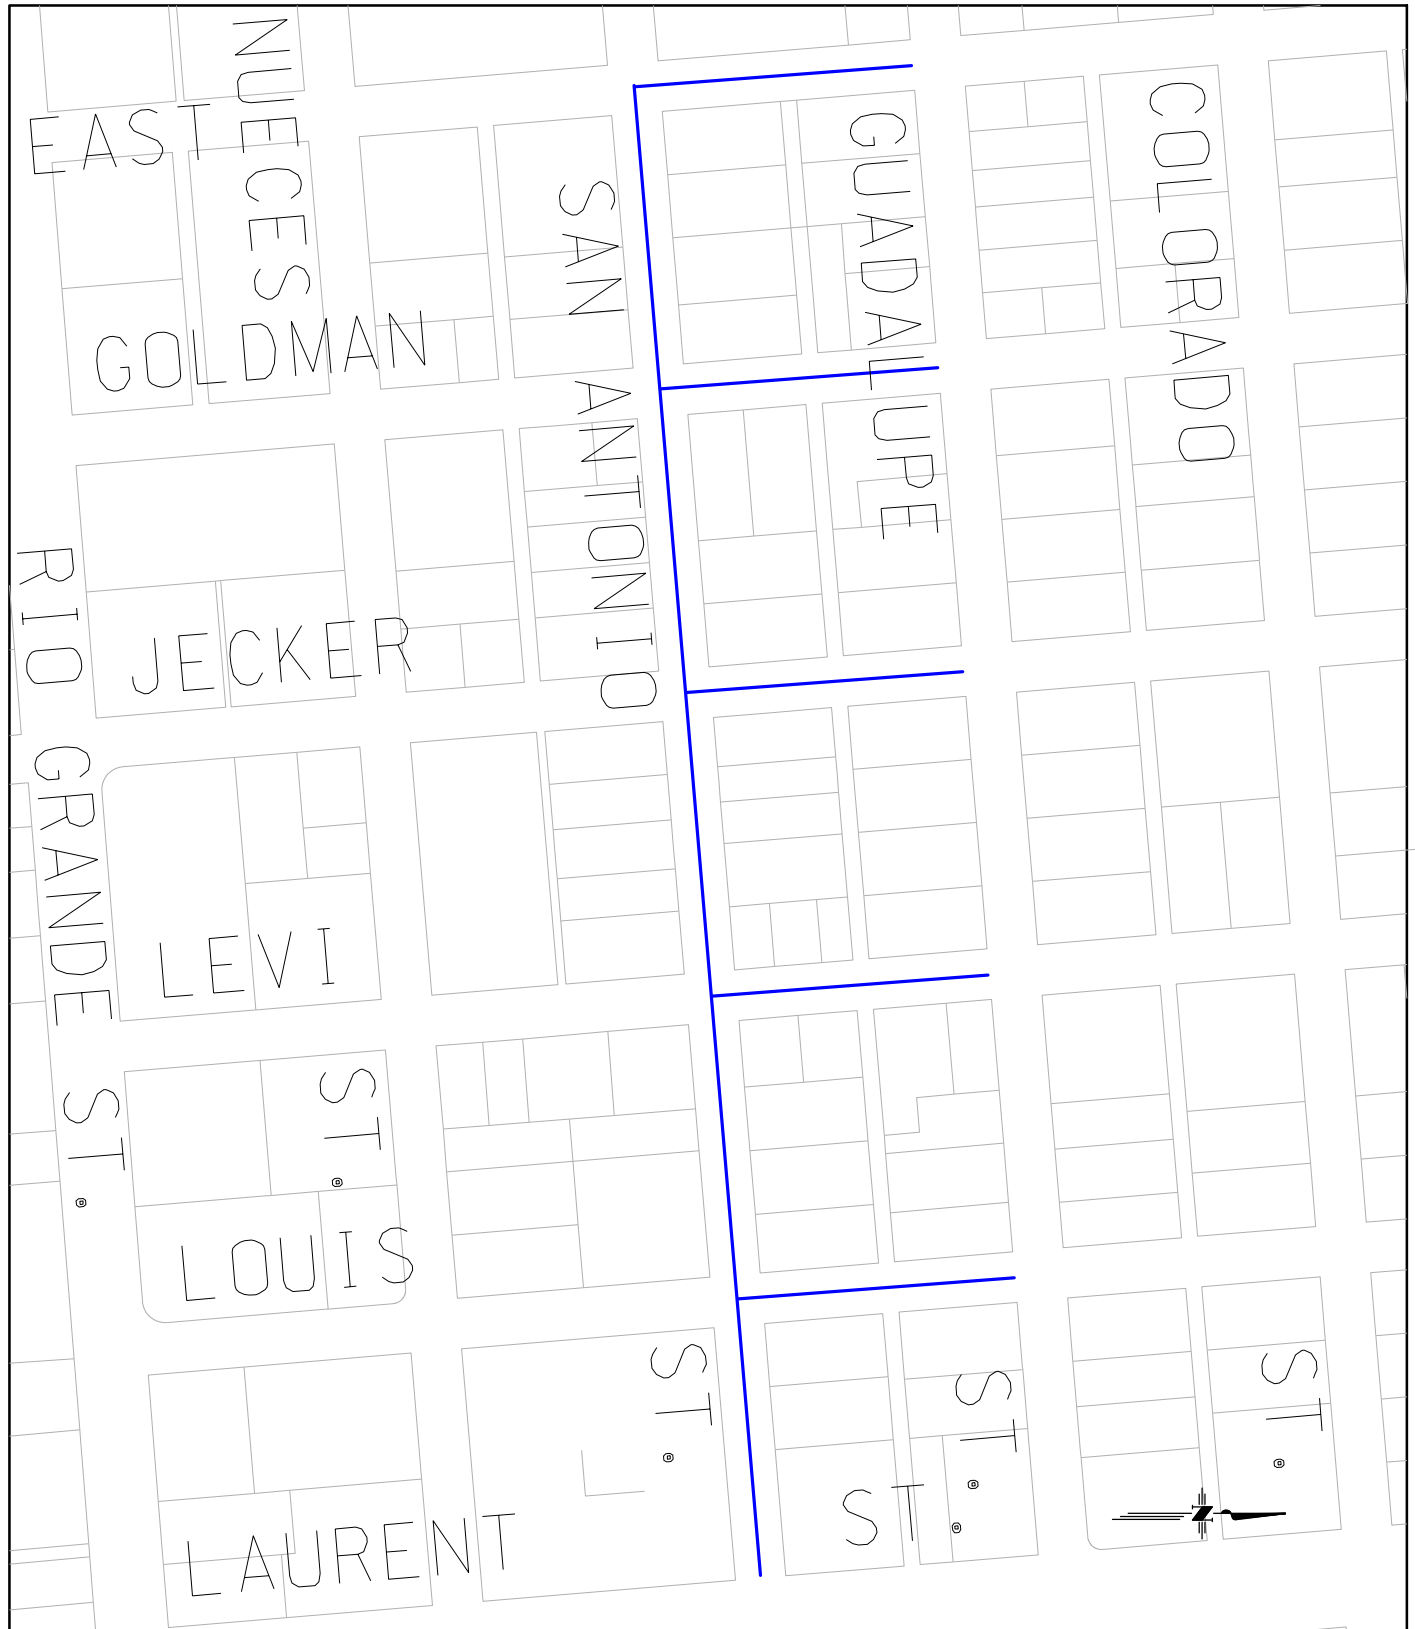

NORTH HEIGHTS REHAB/OVERLAY PROJECT
 E. SAN ANTONIO STREET
 CAMERON STREET TO LAURENT STREET

DRAWN BY: M. PETRO

DATE: 11/22/20
 REV'D:
 SHEET: 1 OF 1

3-856
 PROJECT