



Rehabilitation of Water Well #14

Project Description:

Project includes maintaining and rehabilitating existing municipal Water Well #14 located at 3209 N. Ben Jordan St.

Start Date:

6/14/2021

Estimated Completion:

10/12/2021

Contractor:

Weisinger Incorporated

Engineering Firm:


COV

Construction Cost:

\$147,022.00

Percent Complete:

6% Complete

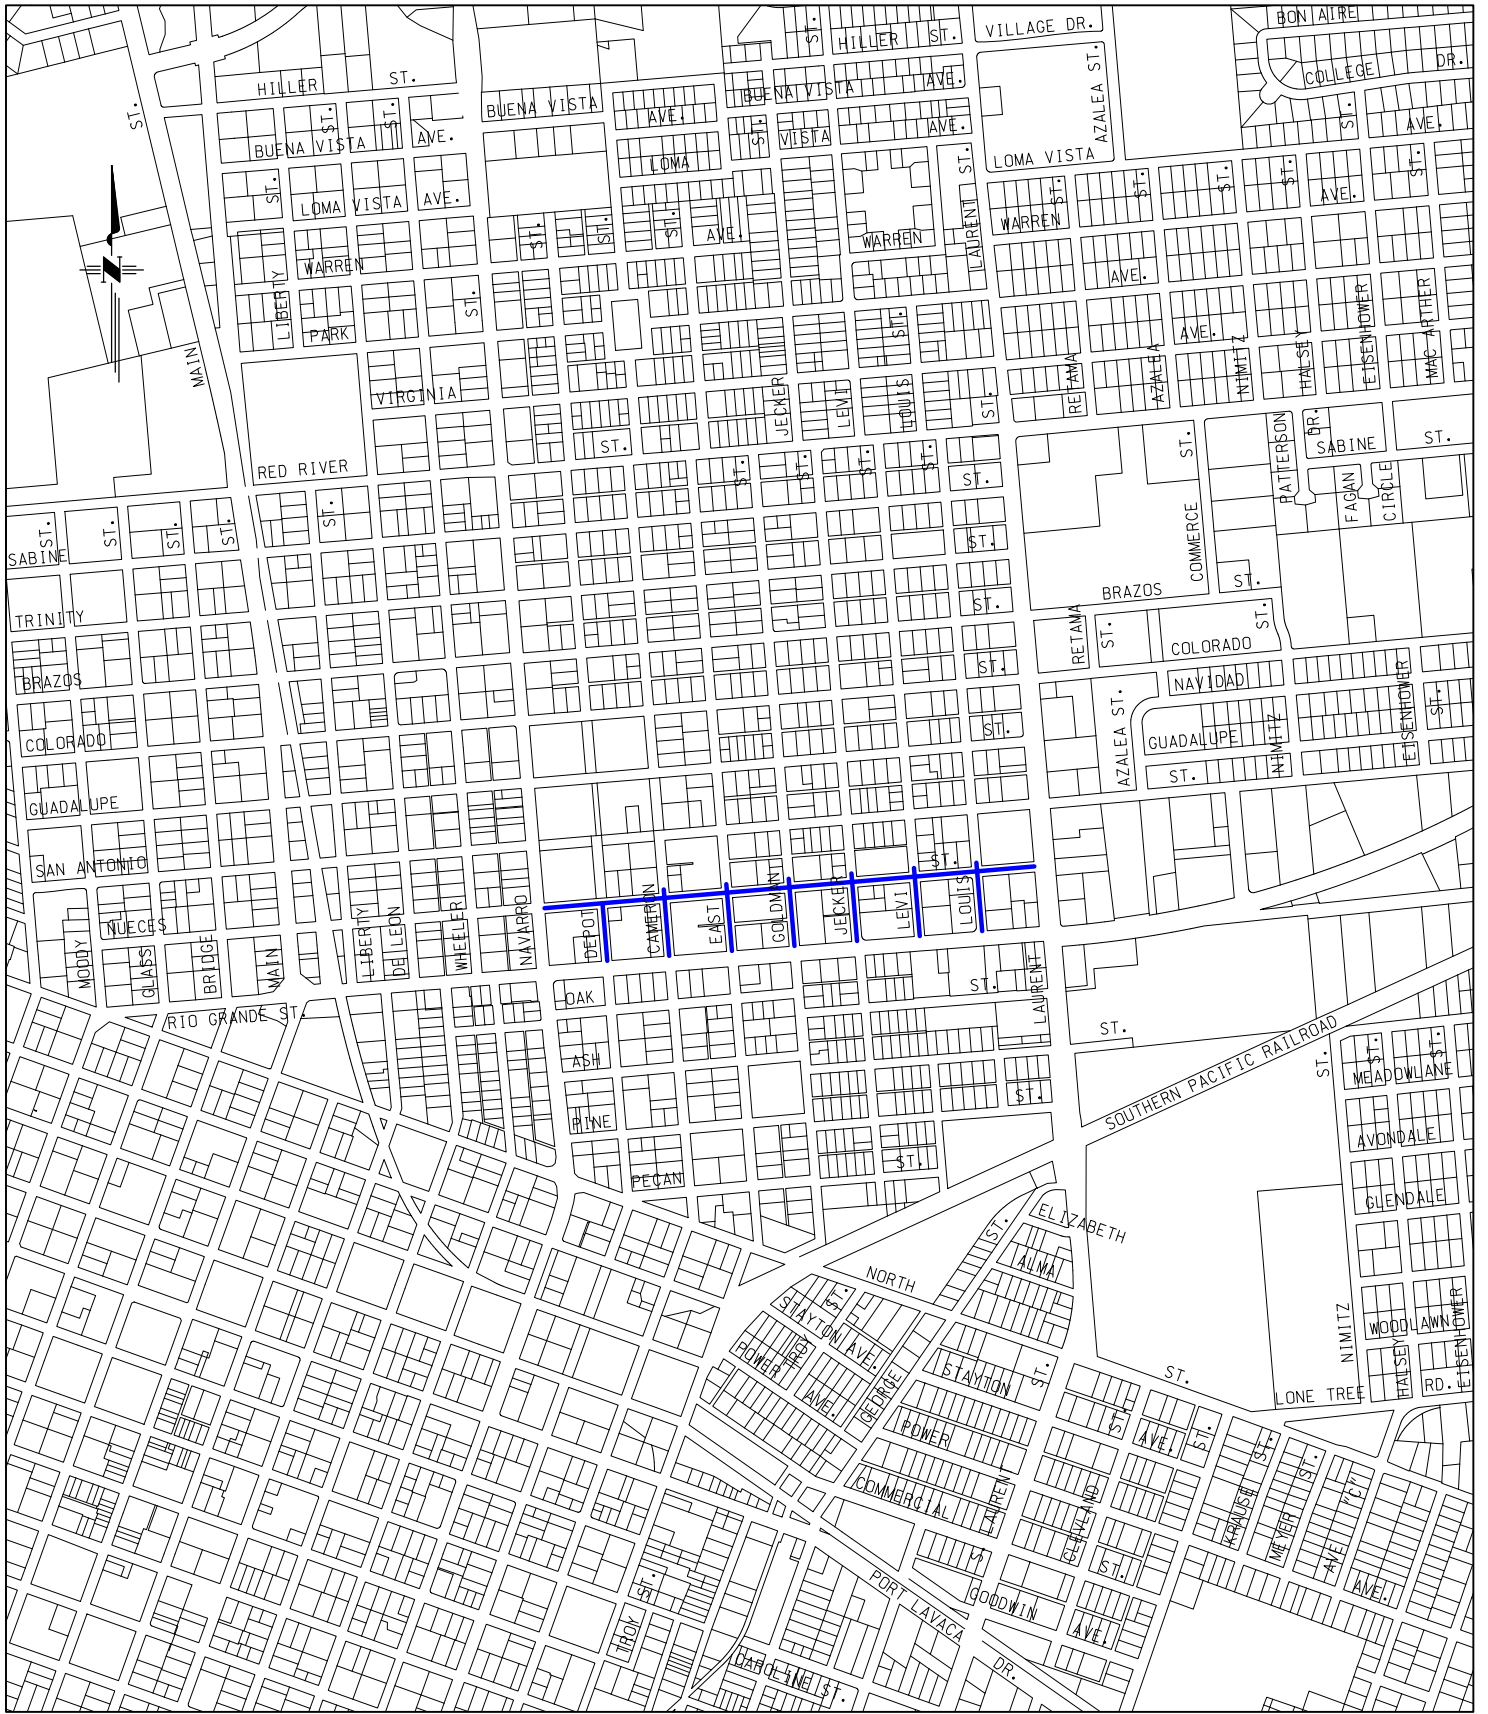

CITY OF VICTORIA
 ENGINEERING DIVISION
 P.O. BOX 1758
 VICTORIA, TX 77902-1758

**NORTH HEIGHTS UTILITY REPLACEMENT
 PROJECT PHASE VII (E. NUECES STREET)**

DRAWN BY: J. GONZALES

DATE: 03/04/21

REV'D:

SHEET: 1 OF 1

PROJECT