



Navarro Street Utility Improvements Project (Mockingbird Lane to Country Club Drive)

Project Description: Project includes the relocation and replacement of 2,000 linear feet of 8-inch and 12-inch water line, along with pipe bursting approximately 280 linear feet of 12-inch sewer line to 18-inch sanitary sewer line, and cured-in-place lining of 850 linear feet of 8-, 10-, and 15-inch sanitary sewer line. The project area extends from Mockingbird Lane to Country Club Drive on Navarro Street. This work is in anticipation of the TxDOT median and repaving project that will occur in the near future.

Start Date: 5/17/2019


Estimated Completion: 10/4/2019

Contractor: J&R Contracting Services, Inc

Engineering Firm: COV

Construction Cost: \$ 977,882.00

Percent Complete: 67% Complete

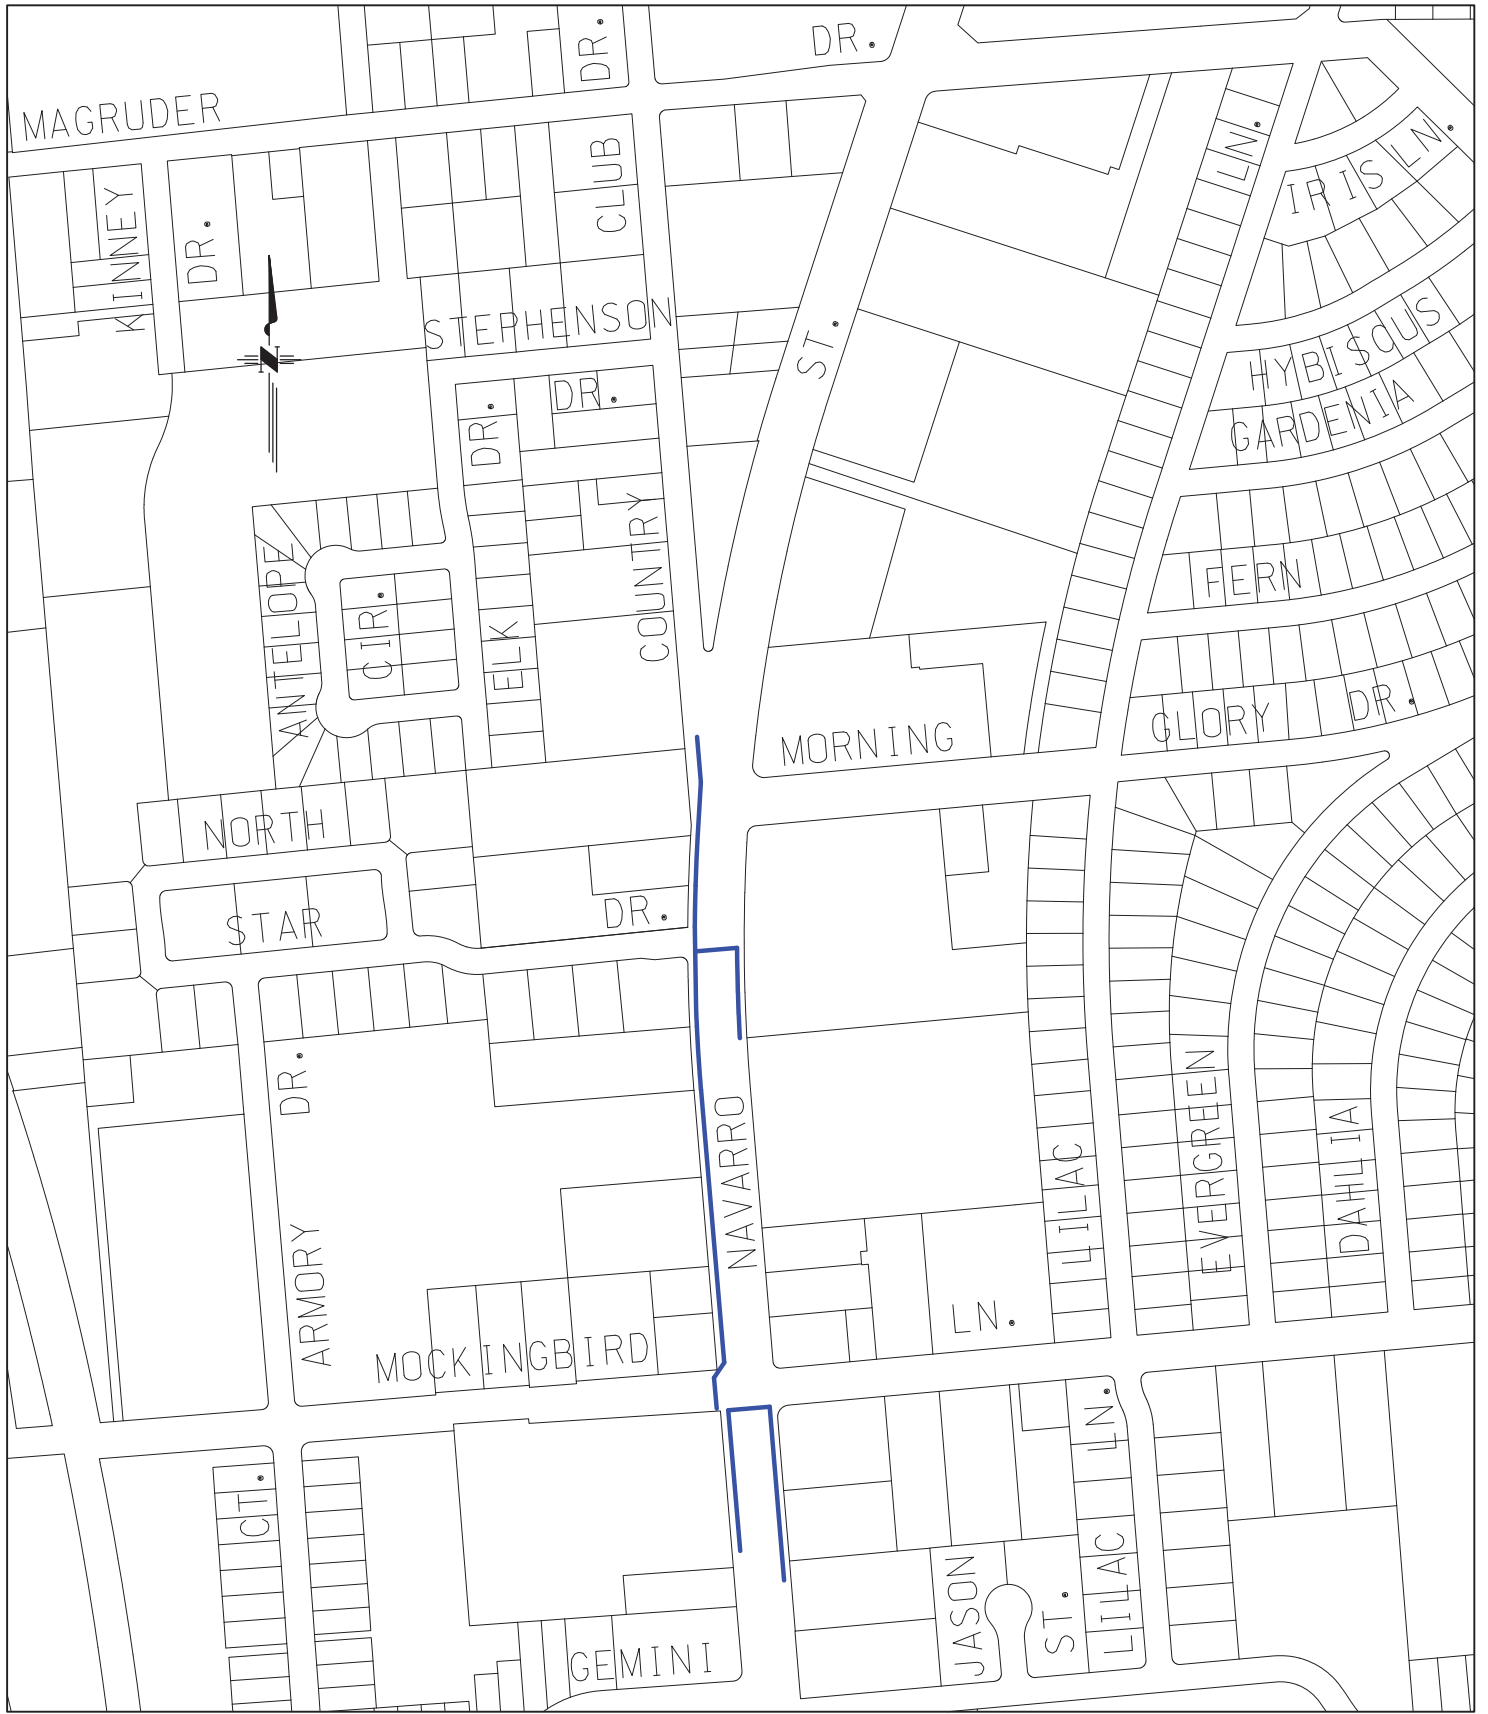

**NAVARRO STREET
UTILITY IMPROVEMENTS PROJECT
(MOCKINGBIRD LANE TO COUNTRY CLUB DRIVE)**

DRAWN BY: J. GONZALES

DATE: 02/01/19

REV'D:

SHEET: 1 OF 1

PROJECT